


FRONT ELEVATION

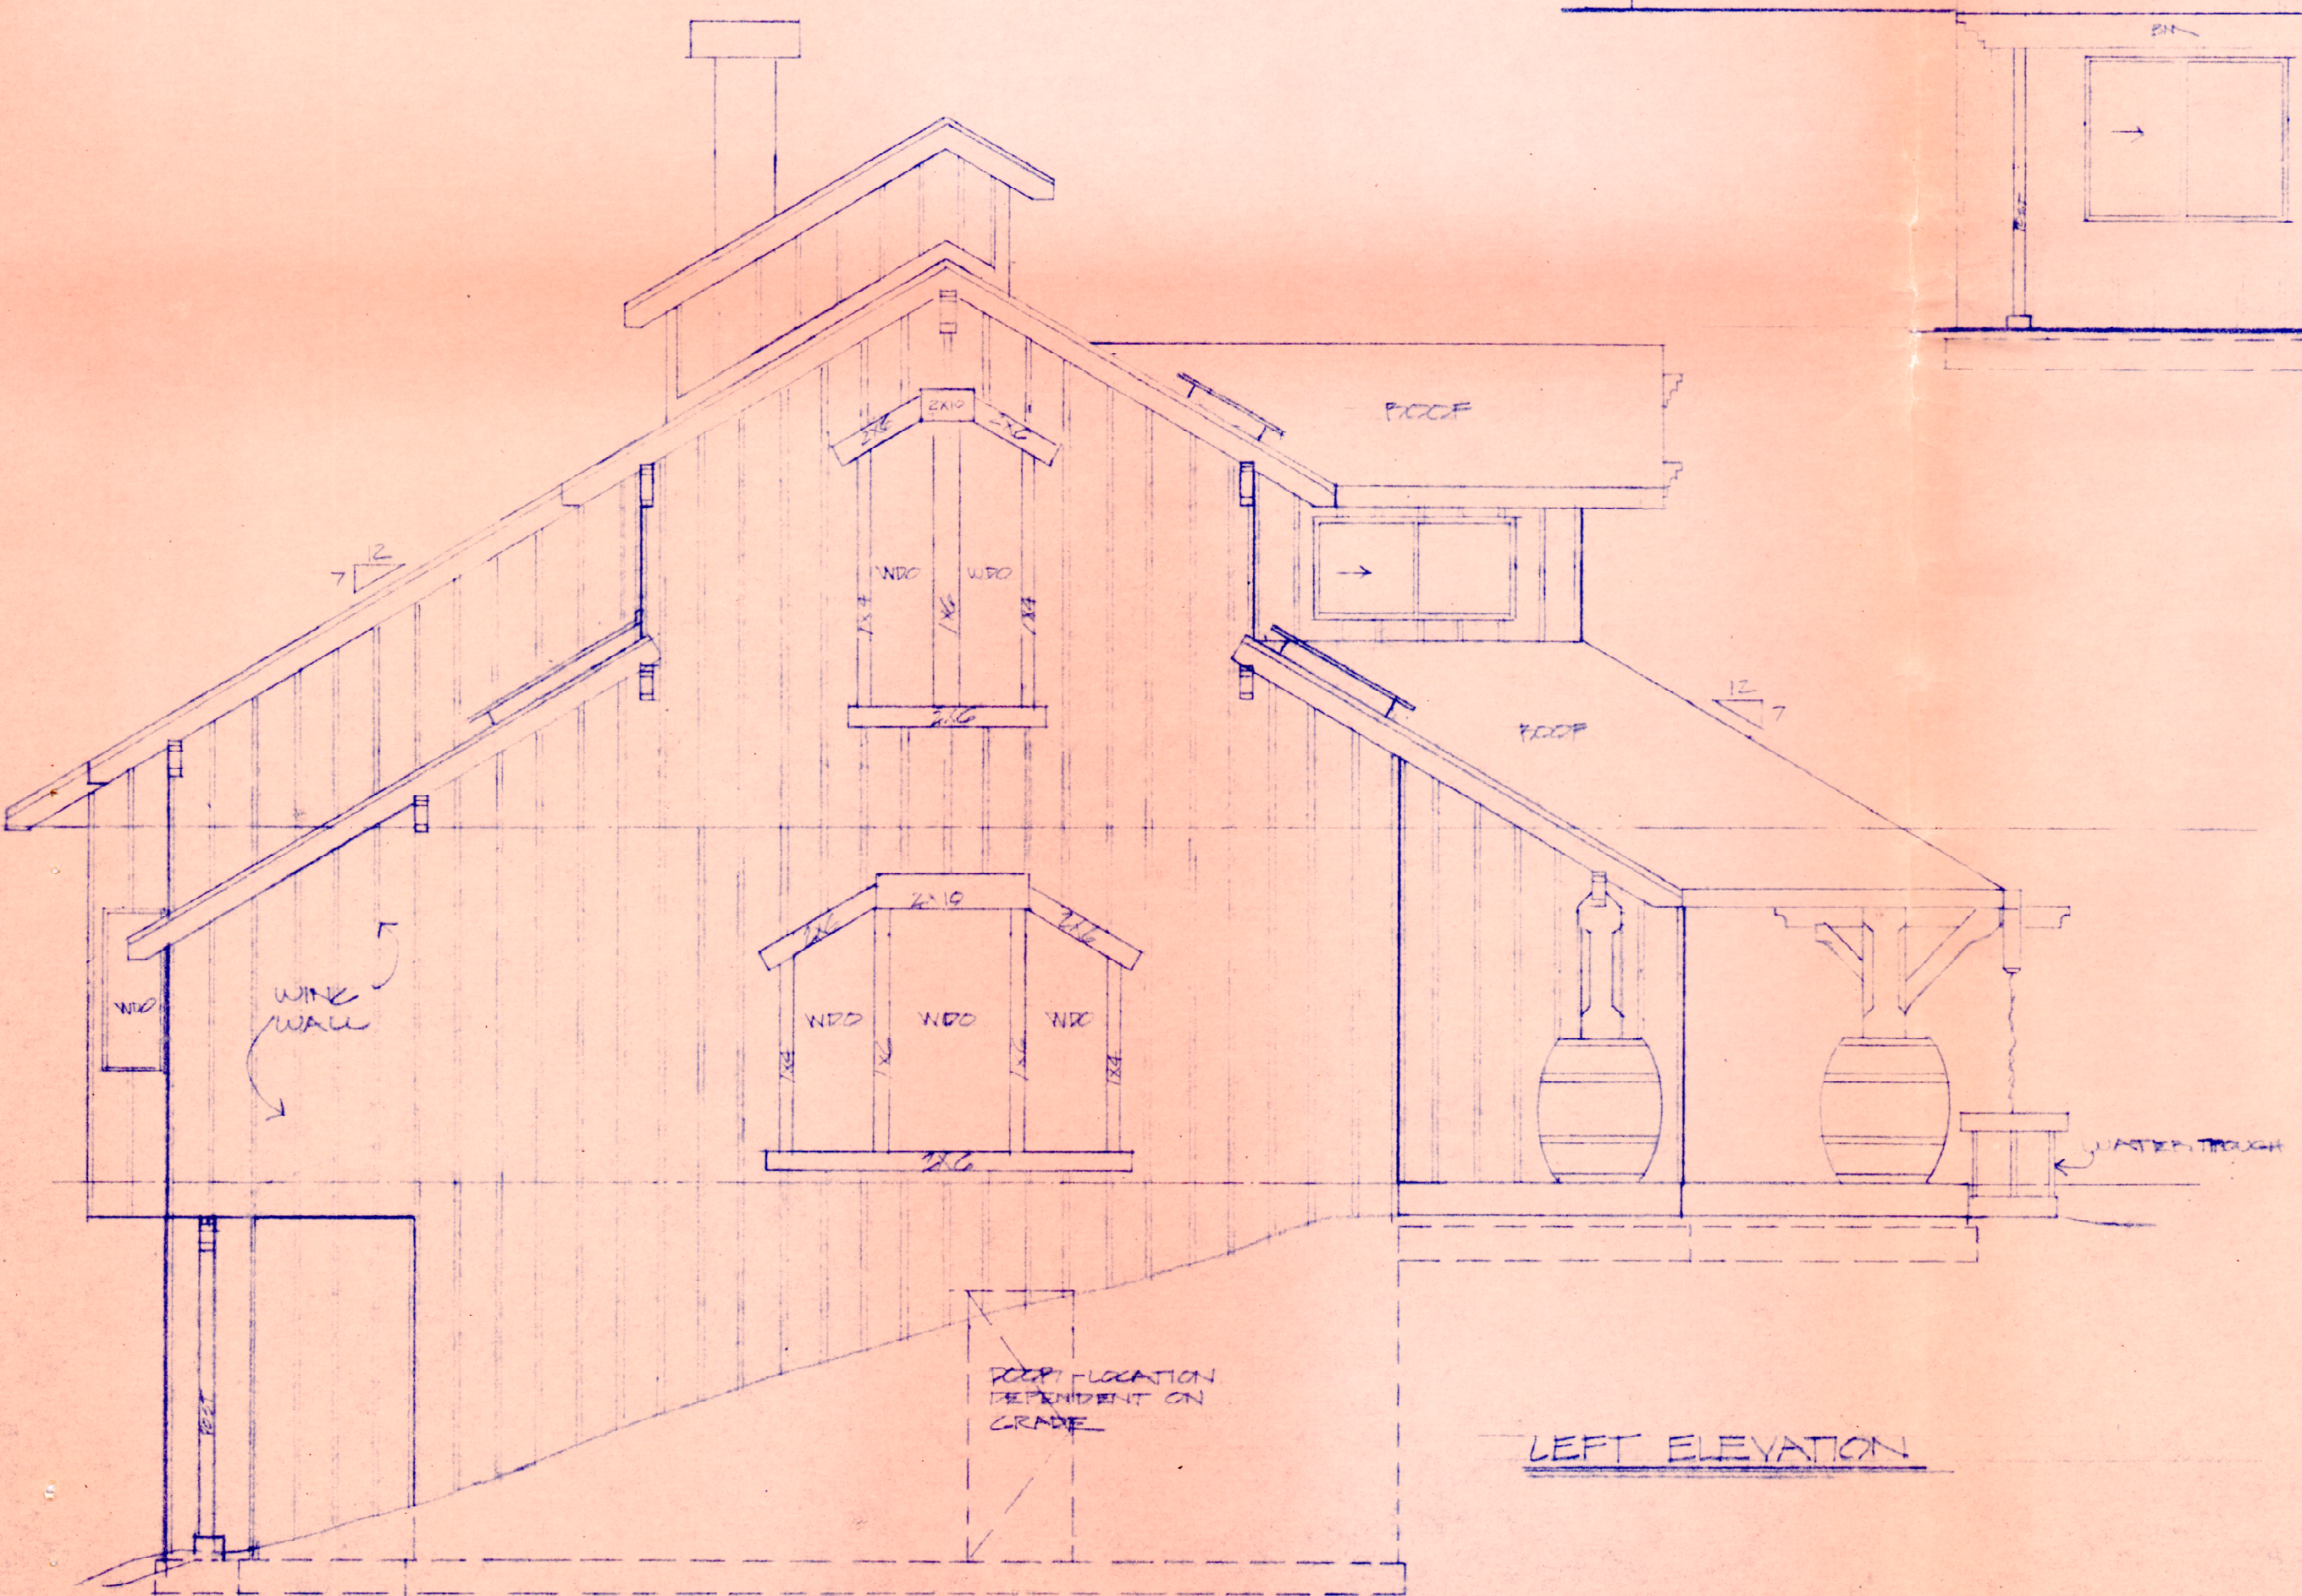

LEFT ELEVATION

		PLAN ELEVATIONS @ 1/4"=1'-0"	
		DRAWN JDP APPROVED	DATE 12/21/15 DRAWN 1/13/16 SHEET NO. 3/12
HAPPY & SUE NEILD RESIDENCE HOWDY TO HOOT			